


BROOKMONT

STAGE 8

09.08.2021

RESERVE

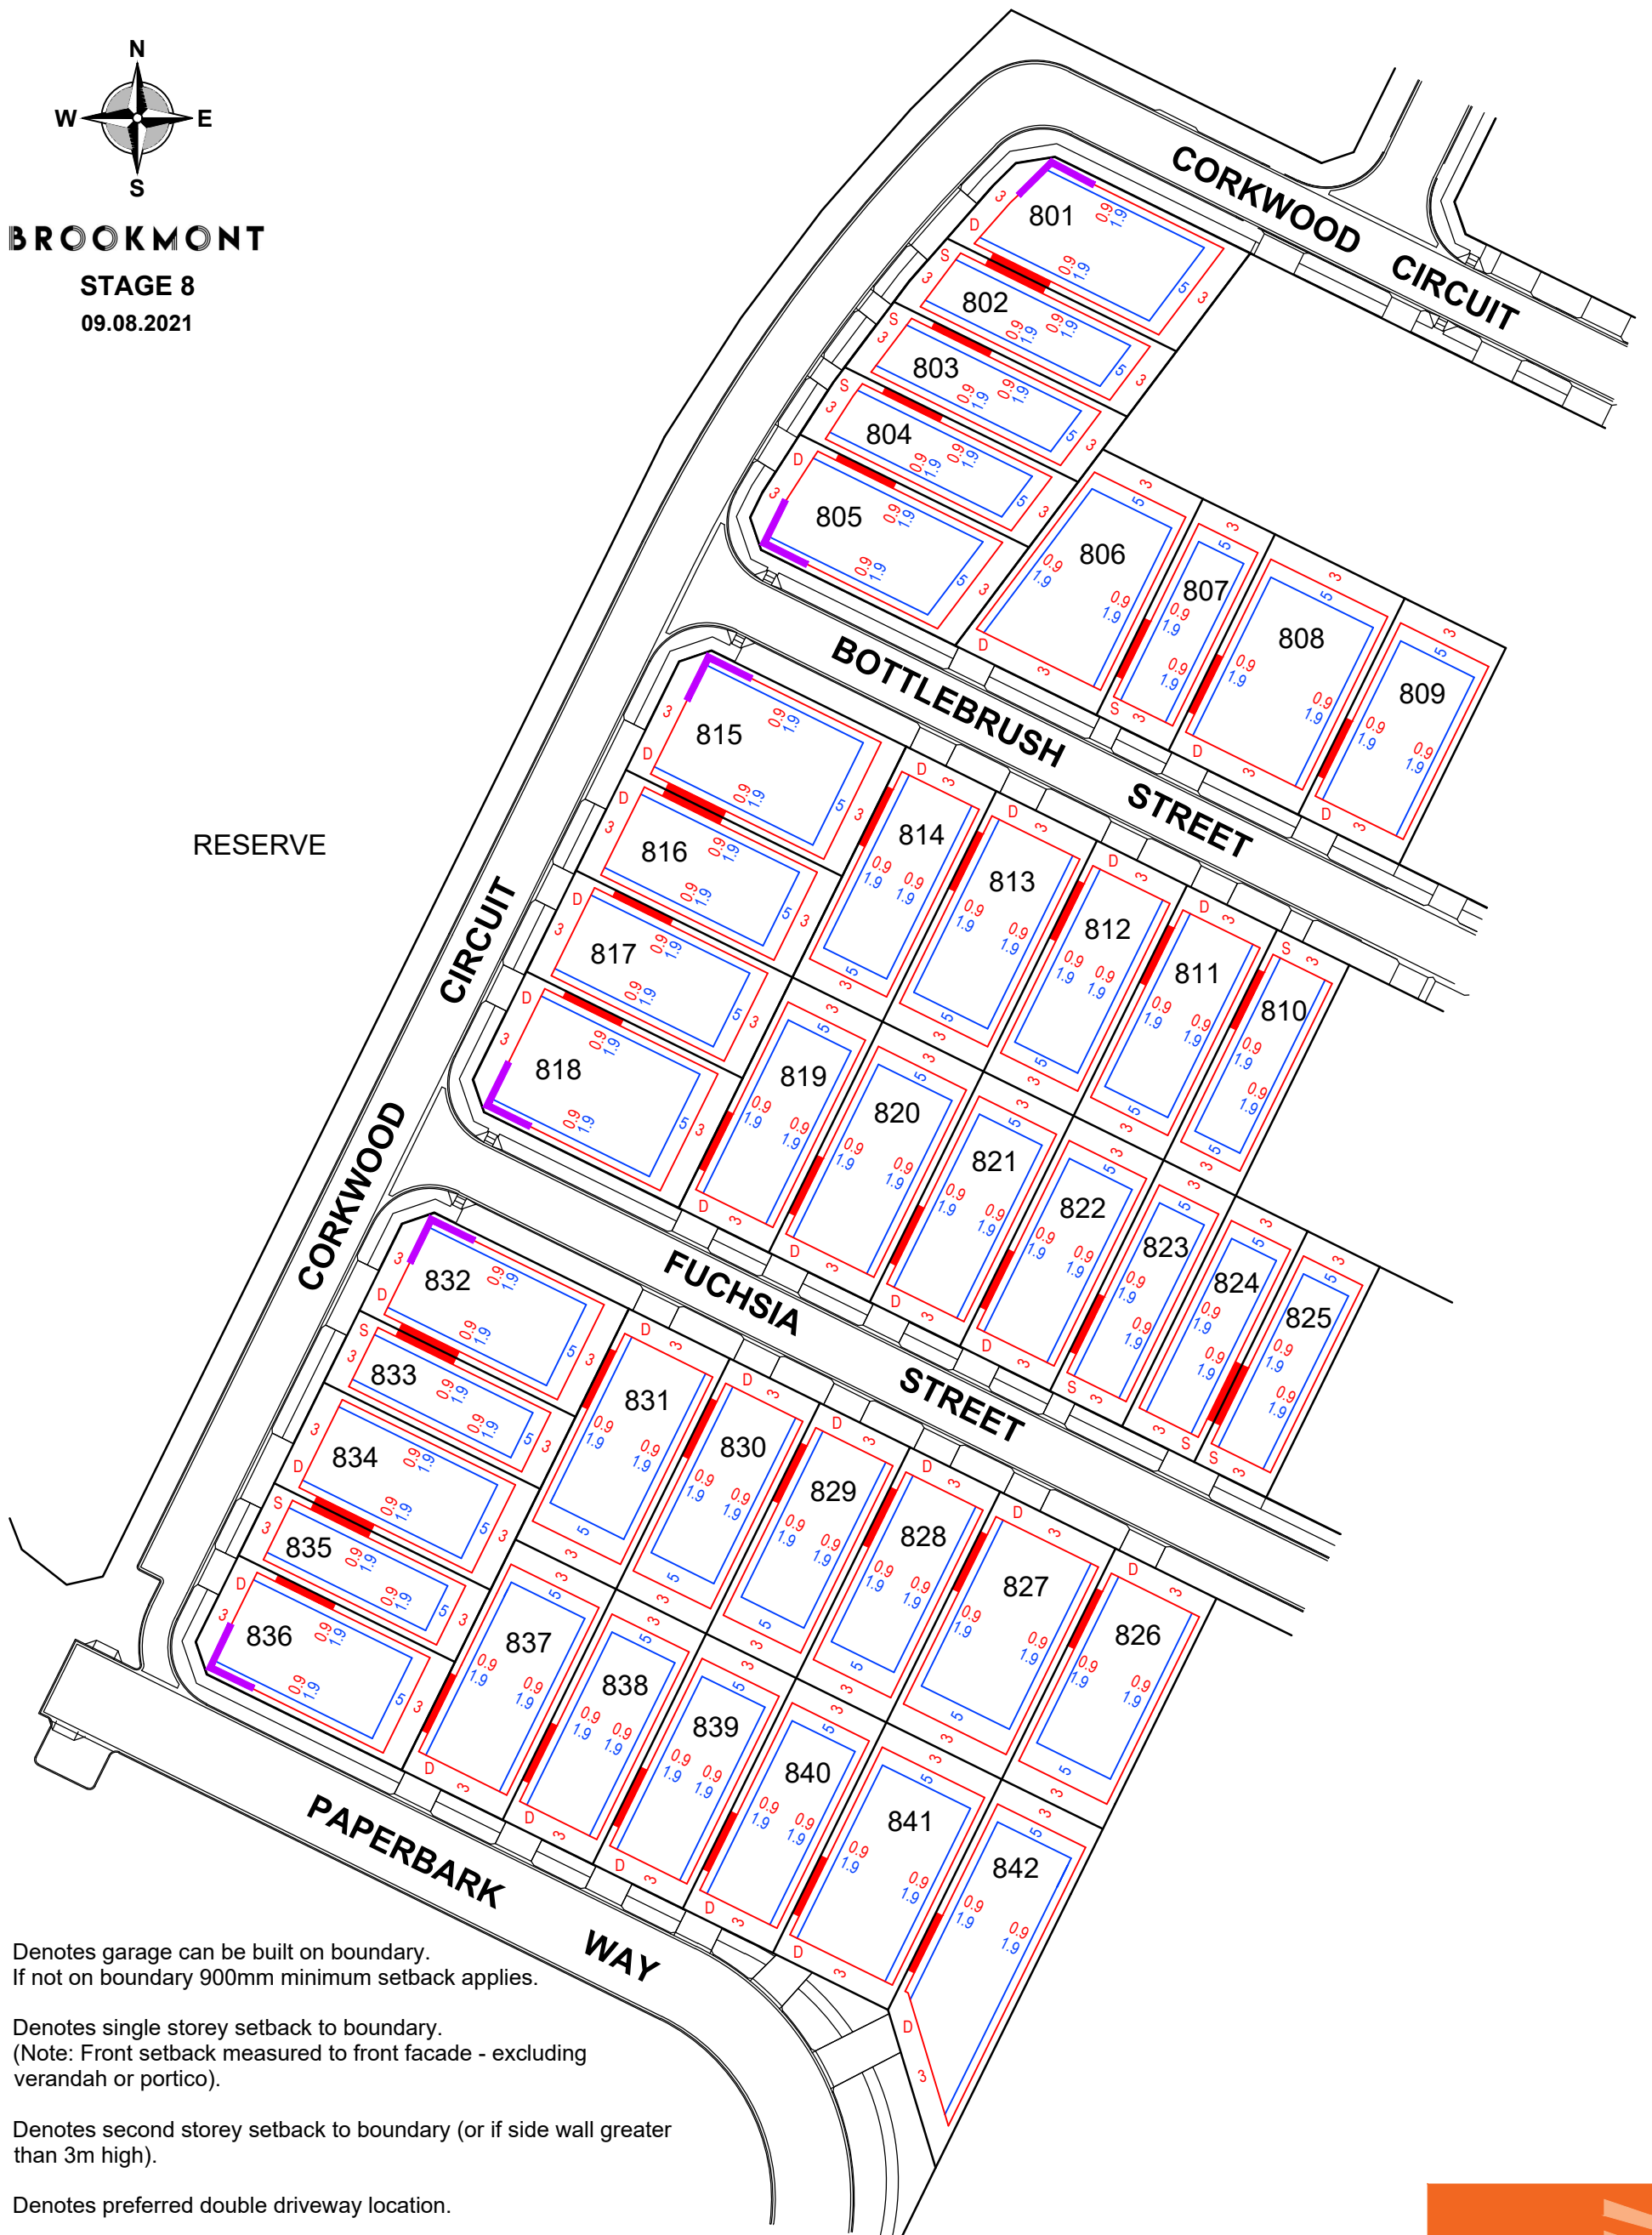

- Denotes garage can be built on boundary. If not on boundary 900mm minimum setback applies.
- Denotes single storey setback to boundary. (Note: Front setback measured to front facade - excluding verandah or portico).
- Denotes second storey setback to boundary (or if side wall greater than 3m high).
- Denotes preferred double driveway location.
- Denotes preferred single driveway location.
- Denotes Corner allotments - facade of secondary corner to address side street.
- No vehicle access.

Minimum front setback to garage 5.5 metres.

Envelopes show the minimum setback requirements and driveway locations only. Council and Development Plan requirements must also be adhered to with respect to site coverage and private open space.

20A0193 BEP8(B)

Alexander Symonds
Surveying Consultants