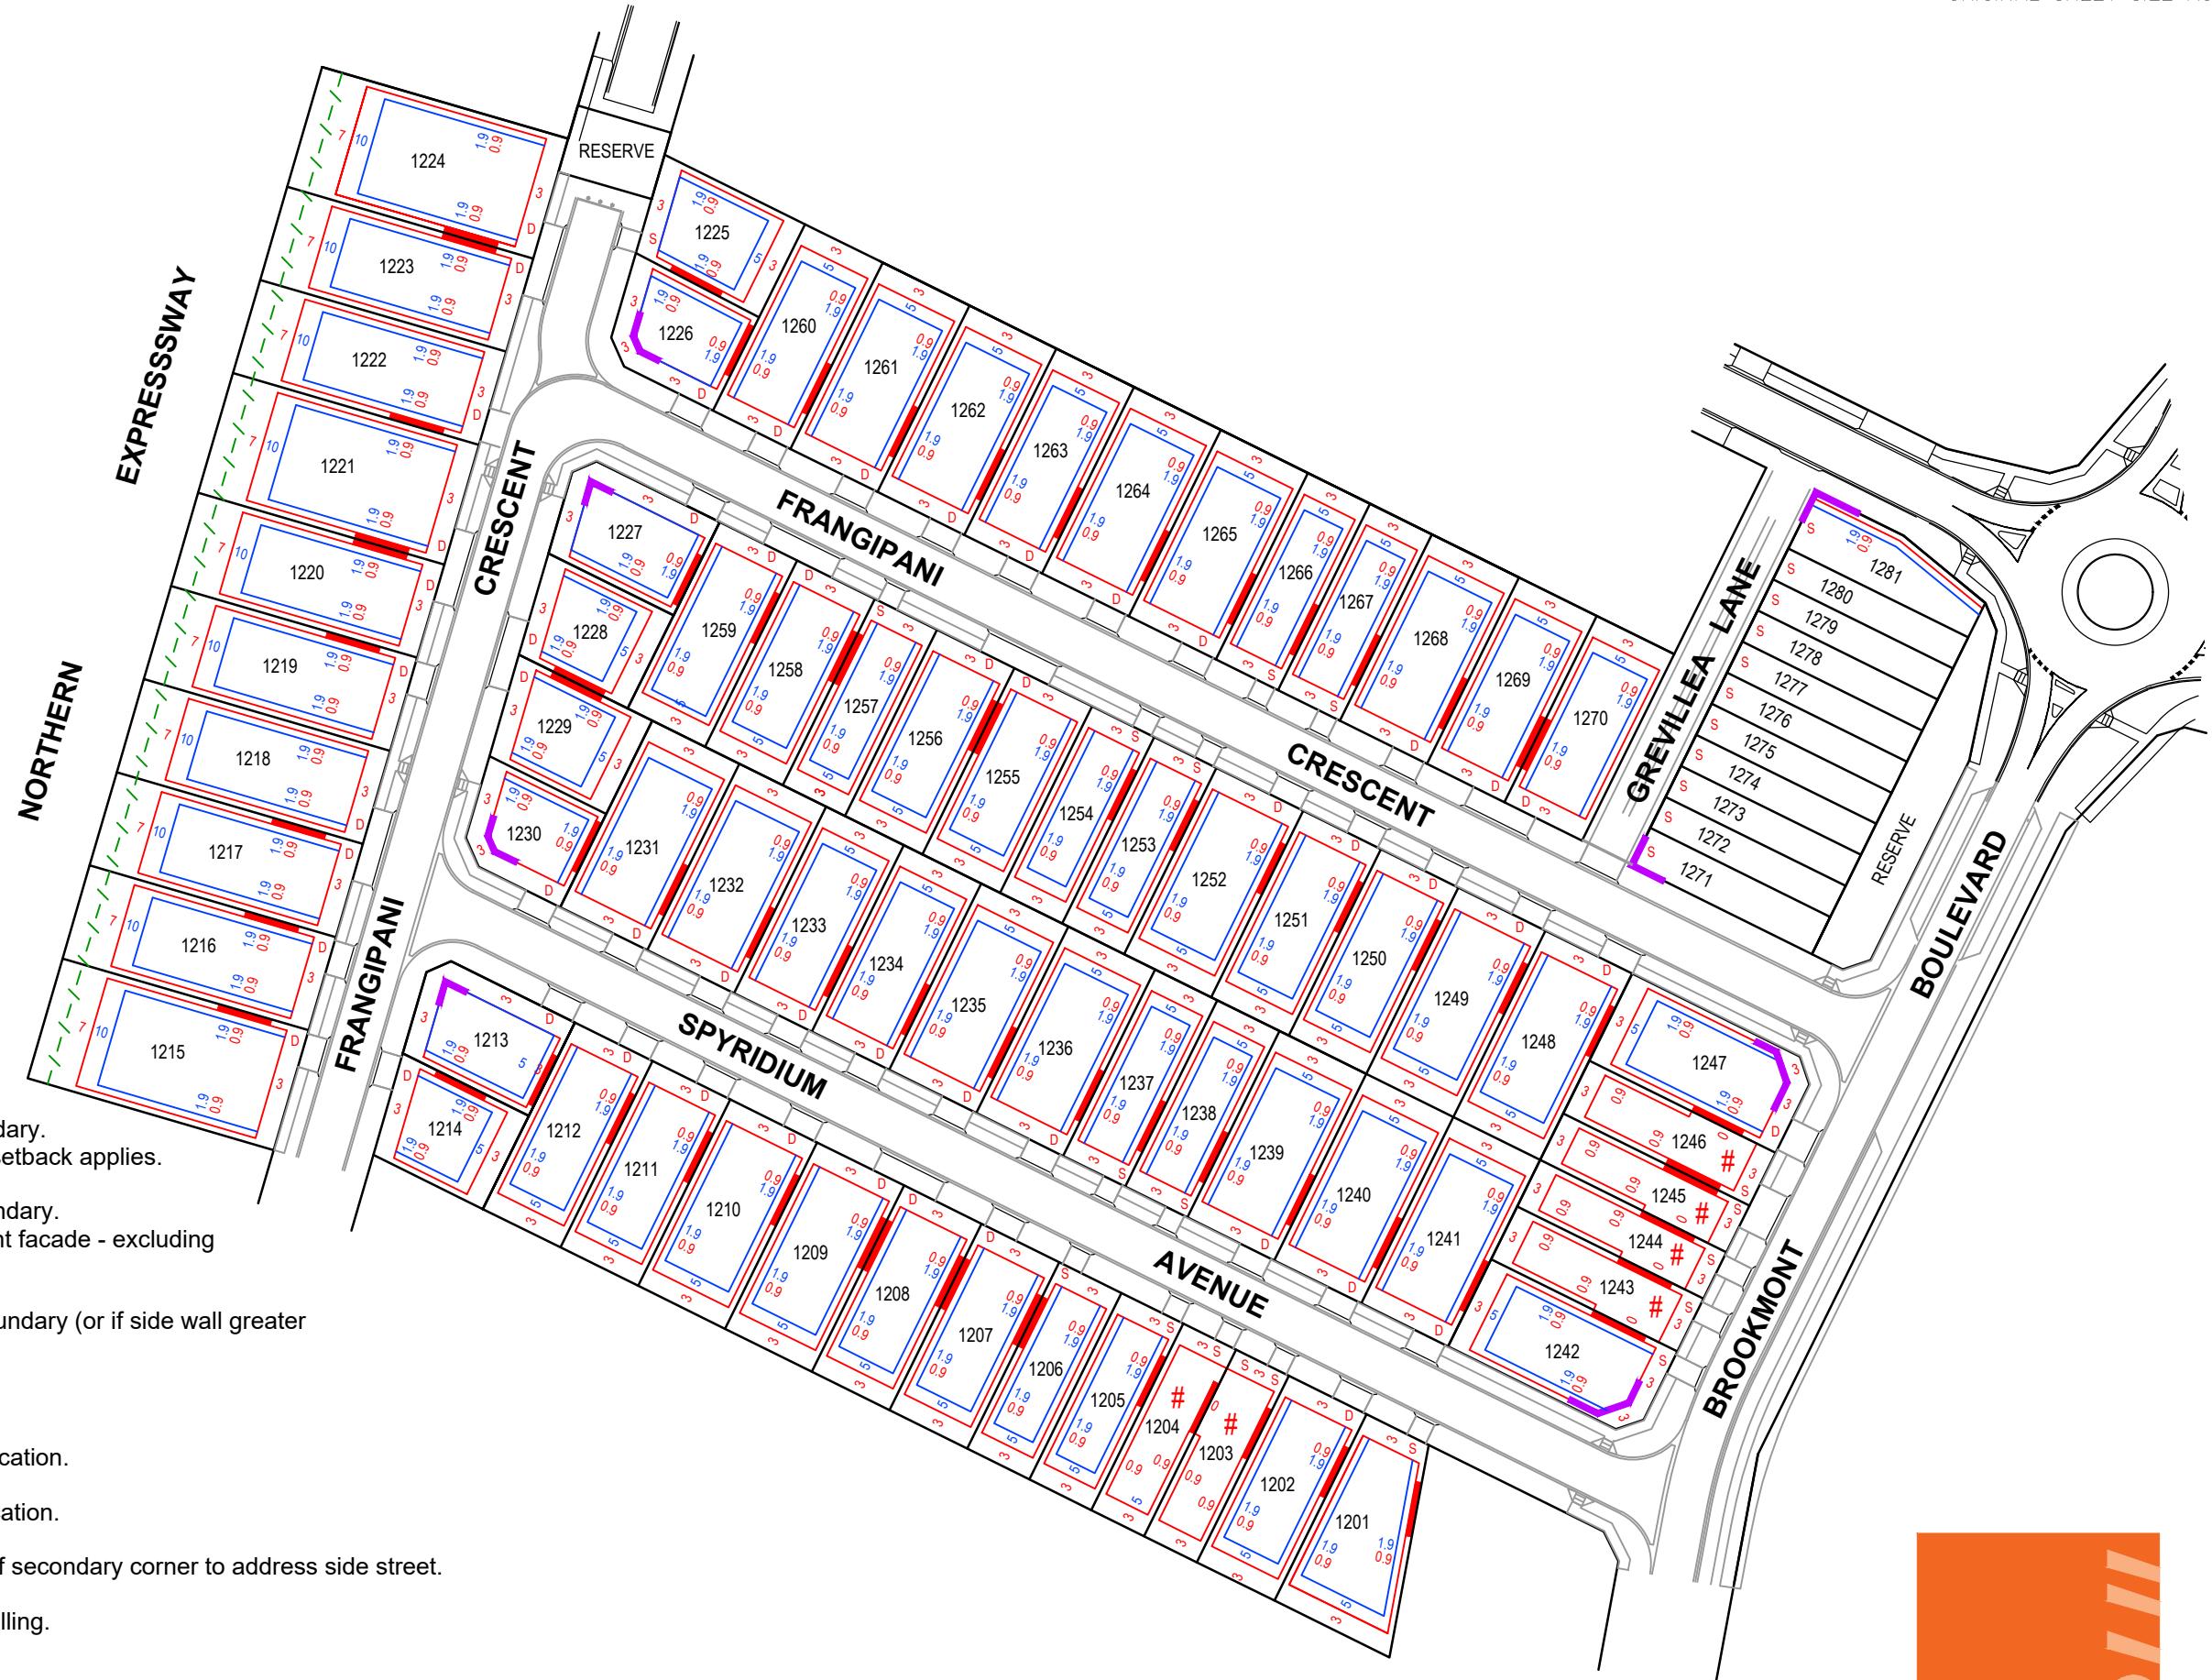

BROOKMONT

STAGE 12

FRANGIPANI RELEASE

28.10.2025



SAPN T/F - South Australian Power Networks - Transformer

Minimum front setback to garage 5.5 metres.

Envelopes show the minimum setback requirements and driveway locations only. Council Code and Planning and Design Code requirements must also be adhered to with respect to site coverage and private open space.

20A0193 BEP12(A)